


Combination of Old LOTS Modules and new three track mains. We want to eventually build a 3 track main all around and retire the outside 2 track.

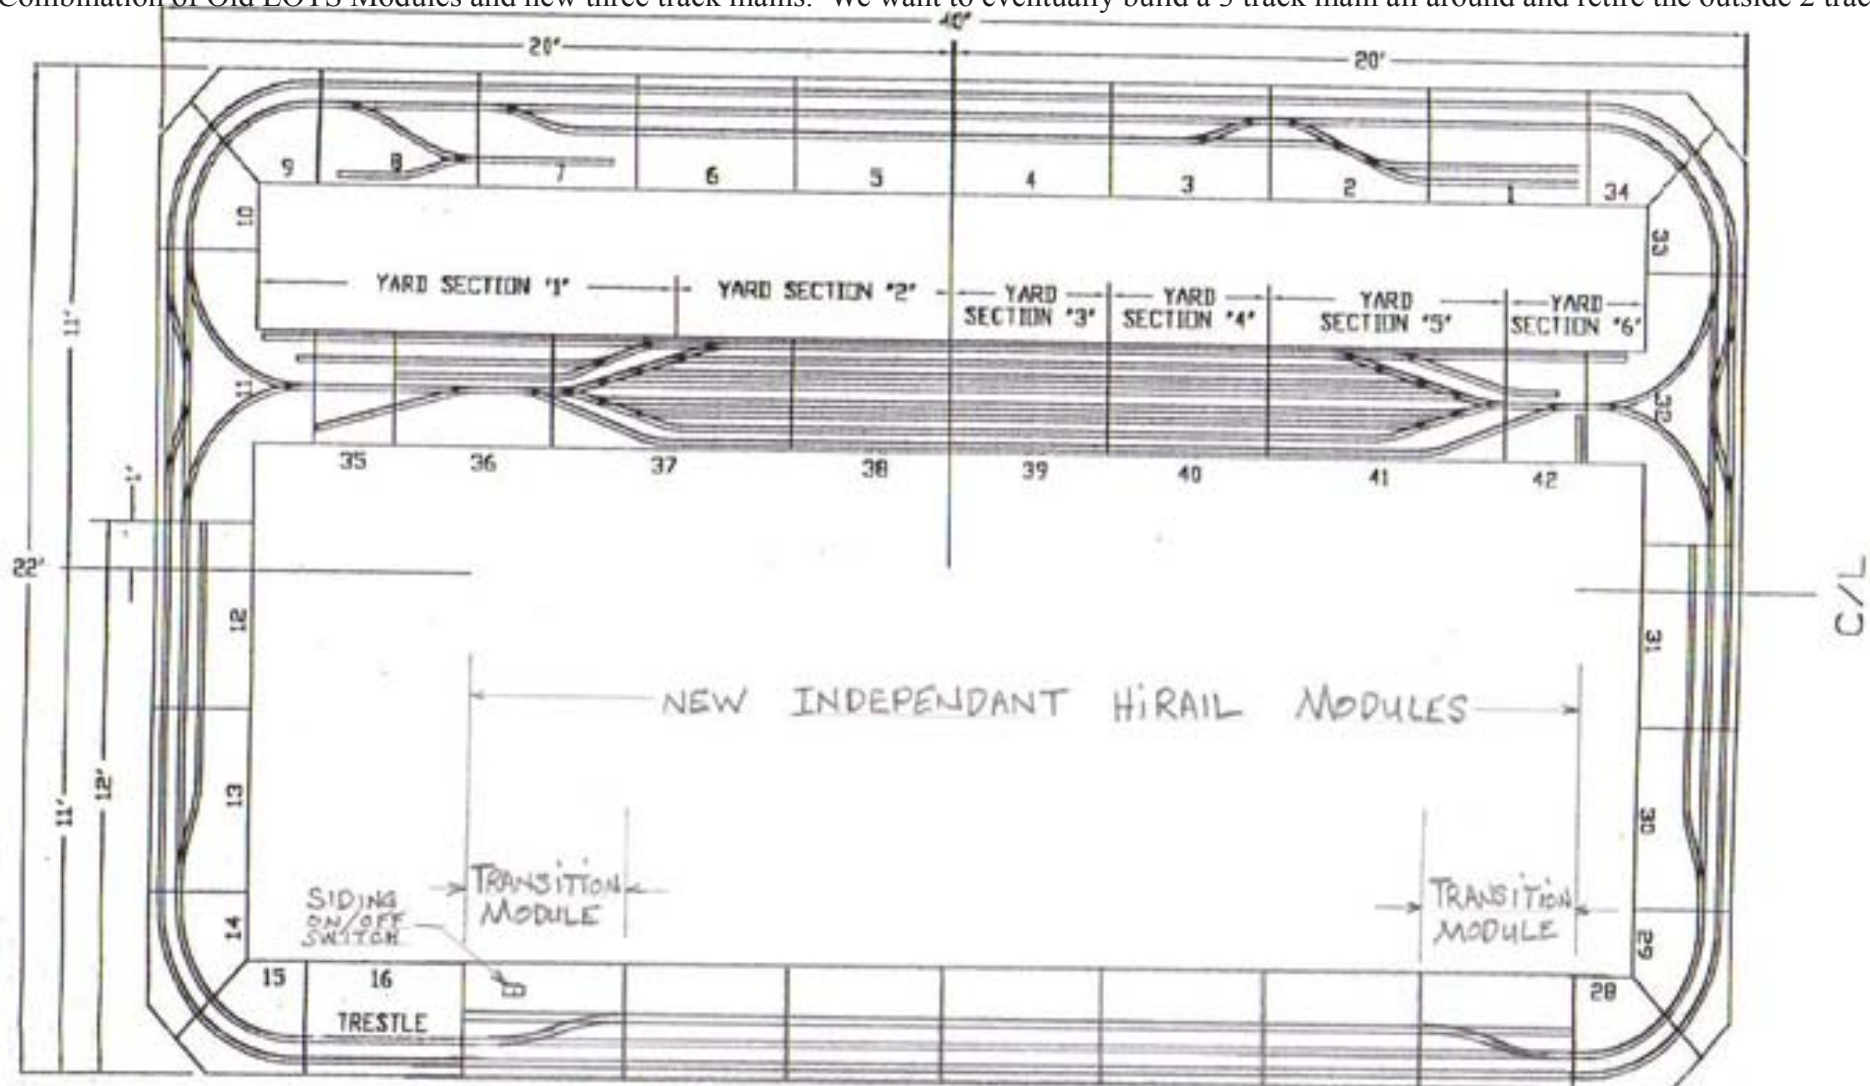

OUTSIDE MODULES

- 1. INSIDE MAIN GROUND
- 2. INSIDE MAIN (HET)
- 3. OUTSIDE MAIN GROUND
- 4. OUTSIDE MAIN (HET)
- 5. 18V CONSTANT
- 6. 16V CONSTANT
- 7. 14V CONSTANT
- 8. 12V CONSTANT
- 9. ACCESSORY GROUND
- 10. SIDING (HET)
- 11. SIDING GROUND

OUTSIDE MODULES 18 THRU 24

- 1. INSIDE MAIN GROUND
- 2. INSIDE MAIN (HET)
- 3. OUTSIDE MAIN GROUND
- 4. OUTSIDE MAIN (HET)
- 5. 18V CONSTANT
- 6. 16V CONSTANT
- 7. 14V CONSTANT
- 8. 12V CONSTANT
- 9. ACCESSORY GROUND
- 10. TO INSULATED RAIL (H)
- 11. TO TROLLEY HET
- 12. TO TROLLEY GROUND

YARD SECTION '1'

- 1. THREAT
- 2. OIL (HET)
- 3. OIL UNCOUPLER
- 4. CAROUSE (HET)
- 5. CAROUSE (UNCOUPLER)
- 6. DIESEL #1 - BLOCK 'A'
- 7. DIESEL #1 - BLOCK 'B'
- 8. DIESEL #2 - BLOCK 'A'
- 9. DIESEL #2 - BLOCK 'B'
- 10. INSIDE MAIN (HET)
- 11. 18V CONSTANT
- 12. GROUND

YARD SECTION '2'

- 1. THREAT
- 2. BYPASS
- 3. YARD #1
- 4. YARD #2
- 5. YARD #3
- 6. YARD #4
- 7. YARD #5
- 8. YARD #6
- 9. ENGINE TRACK
- 10. ENGINE TRACK UNCOUPLER - MODULE #10
- 11. #10 IS DISCONNECTED ON MODULE #10

YARD SECTION '3'

SAVE AS SECTION '2' EXCEPT #10 IS DISCONNECTED

YARD SECTION '4'

SAVE AS SECTION '3' EXCEPT #9 IS ENGINE TRACK AND #14 IS EMPTY #10 IS DISCONNECTED

YARD SECTION '5'

- 1. THREAT
- 2. BYPASS
- 3. YARD #1
- 4. YARD #2
- 5. YARD #3
- 6. YARD #4
- 7. YARD #5
- 8. YARD #6
- 9. STEAM TRACKS
- 10. ENGINE TRACK UNCOUPLER - MODULE #36
- 11. 18V CONSTANT
- 12. GROUND

YARD SECTION '6'

SAVE AS SECTION '5' EXCEPT #9 IS STEAM #2, #10 IS DISCONNECTED, AND #14 IS EMPTY